


FS300



Maximum View Impact- Butt Glazed System

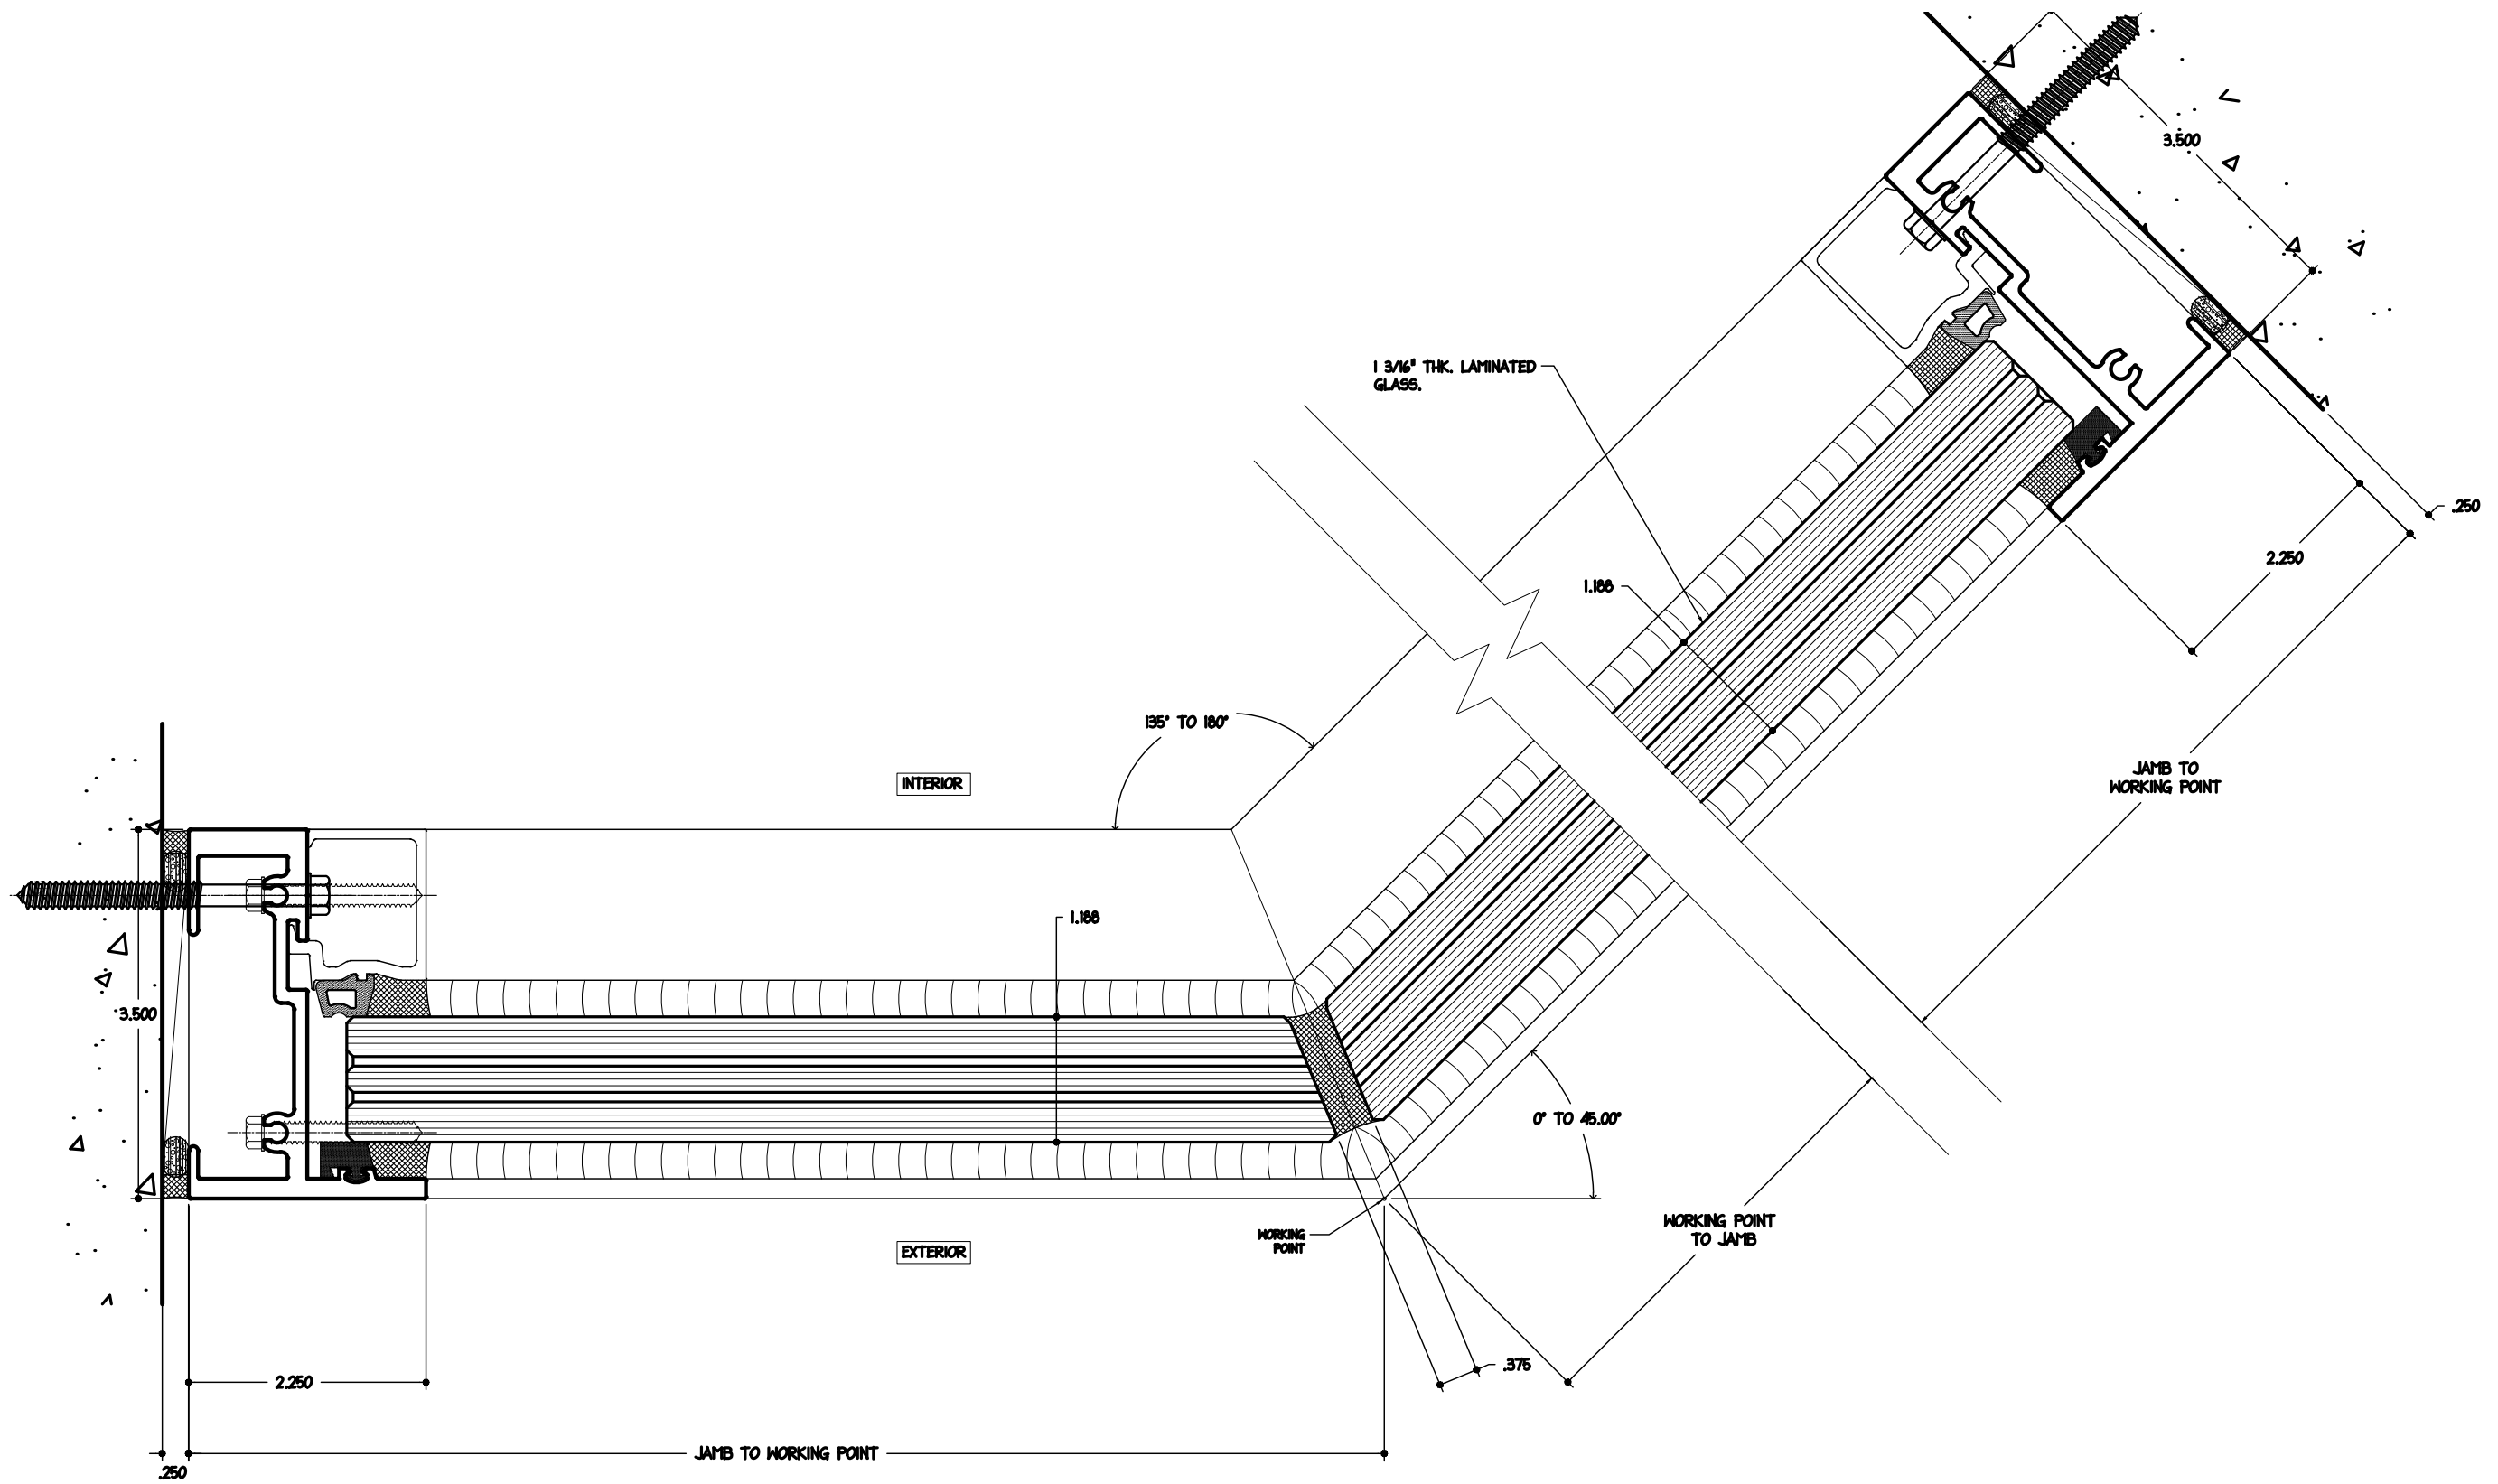





FS300 Maximum View Impact-Butt Glazed System



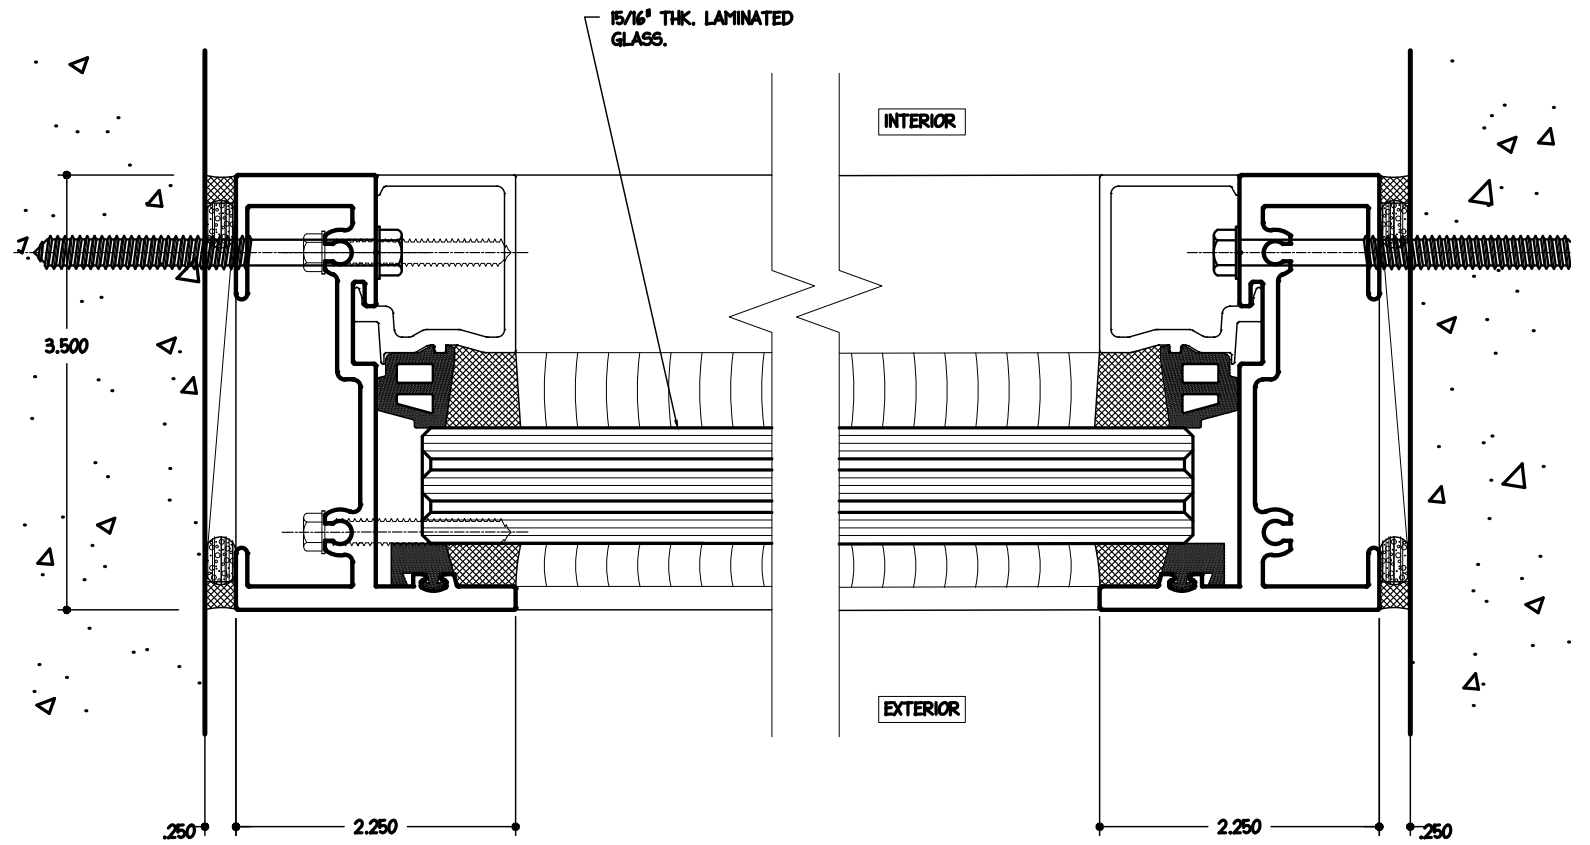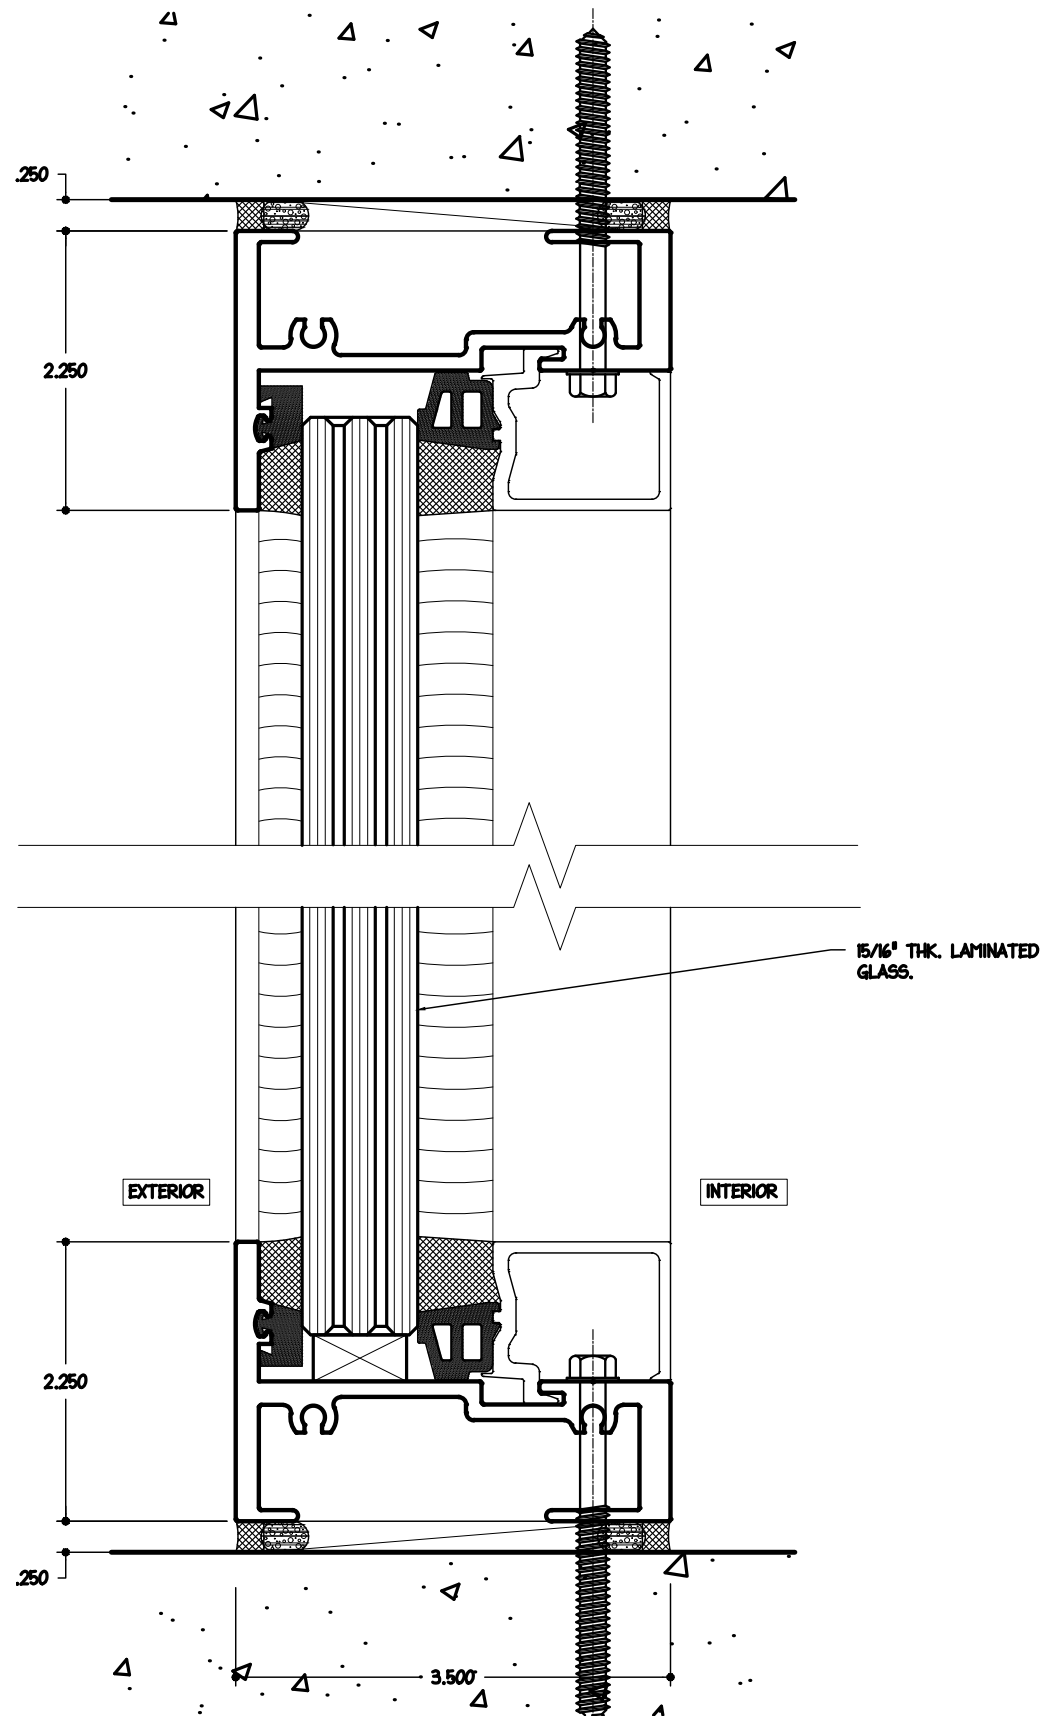


FS300 Maximum View Impact-Butt Glazed System



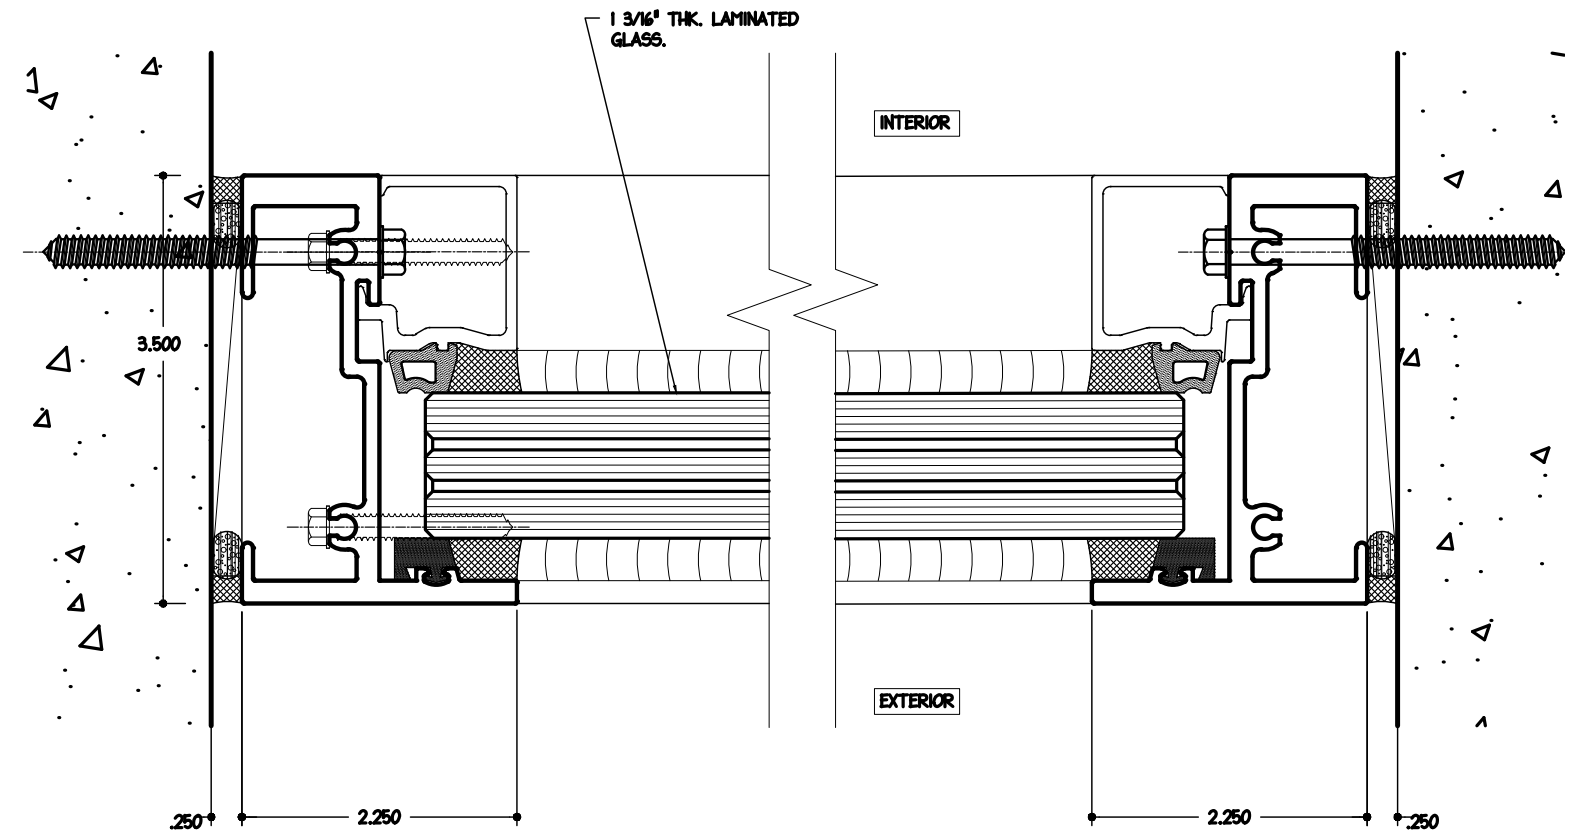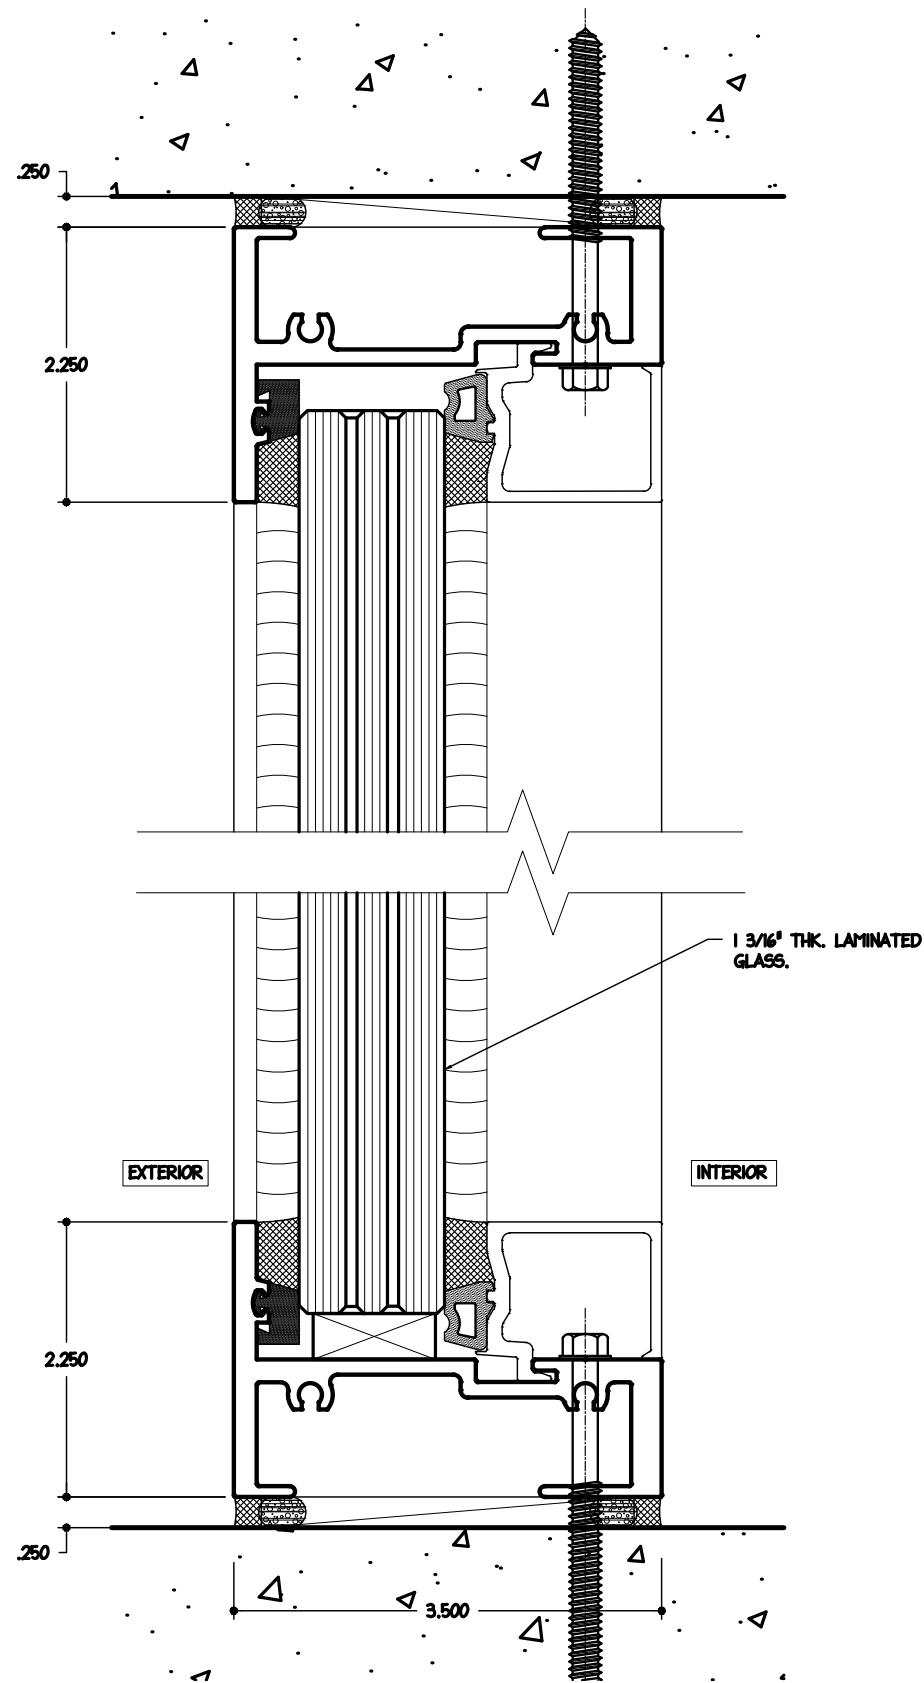

FS300 Maximum View Impact-Butt Glazed System



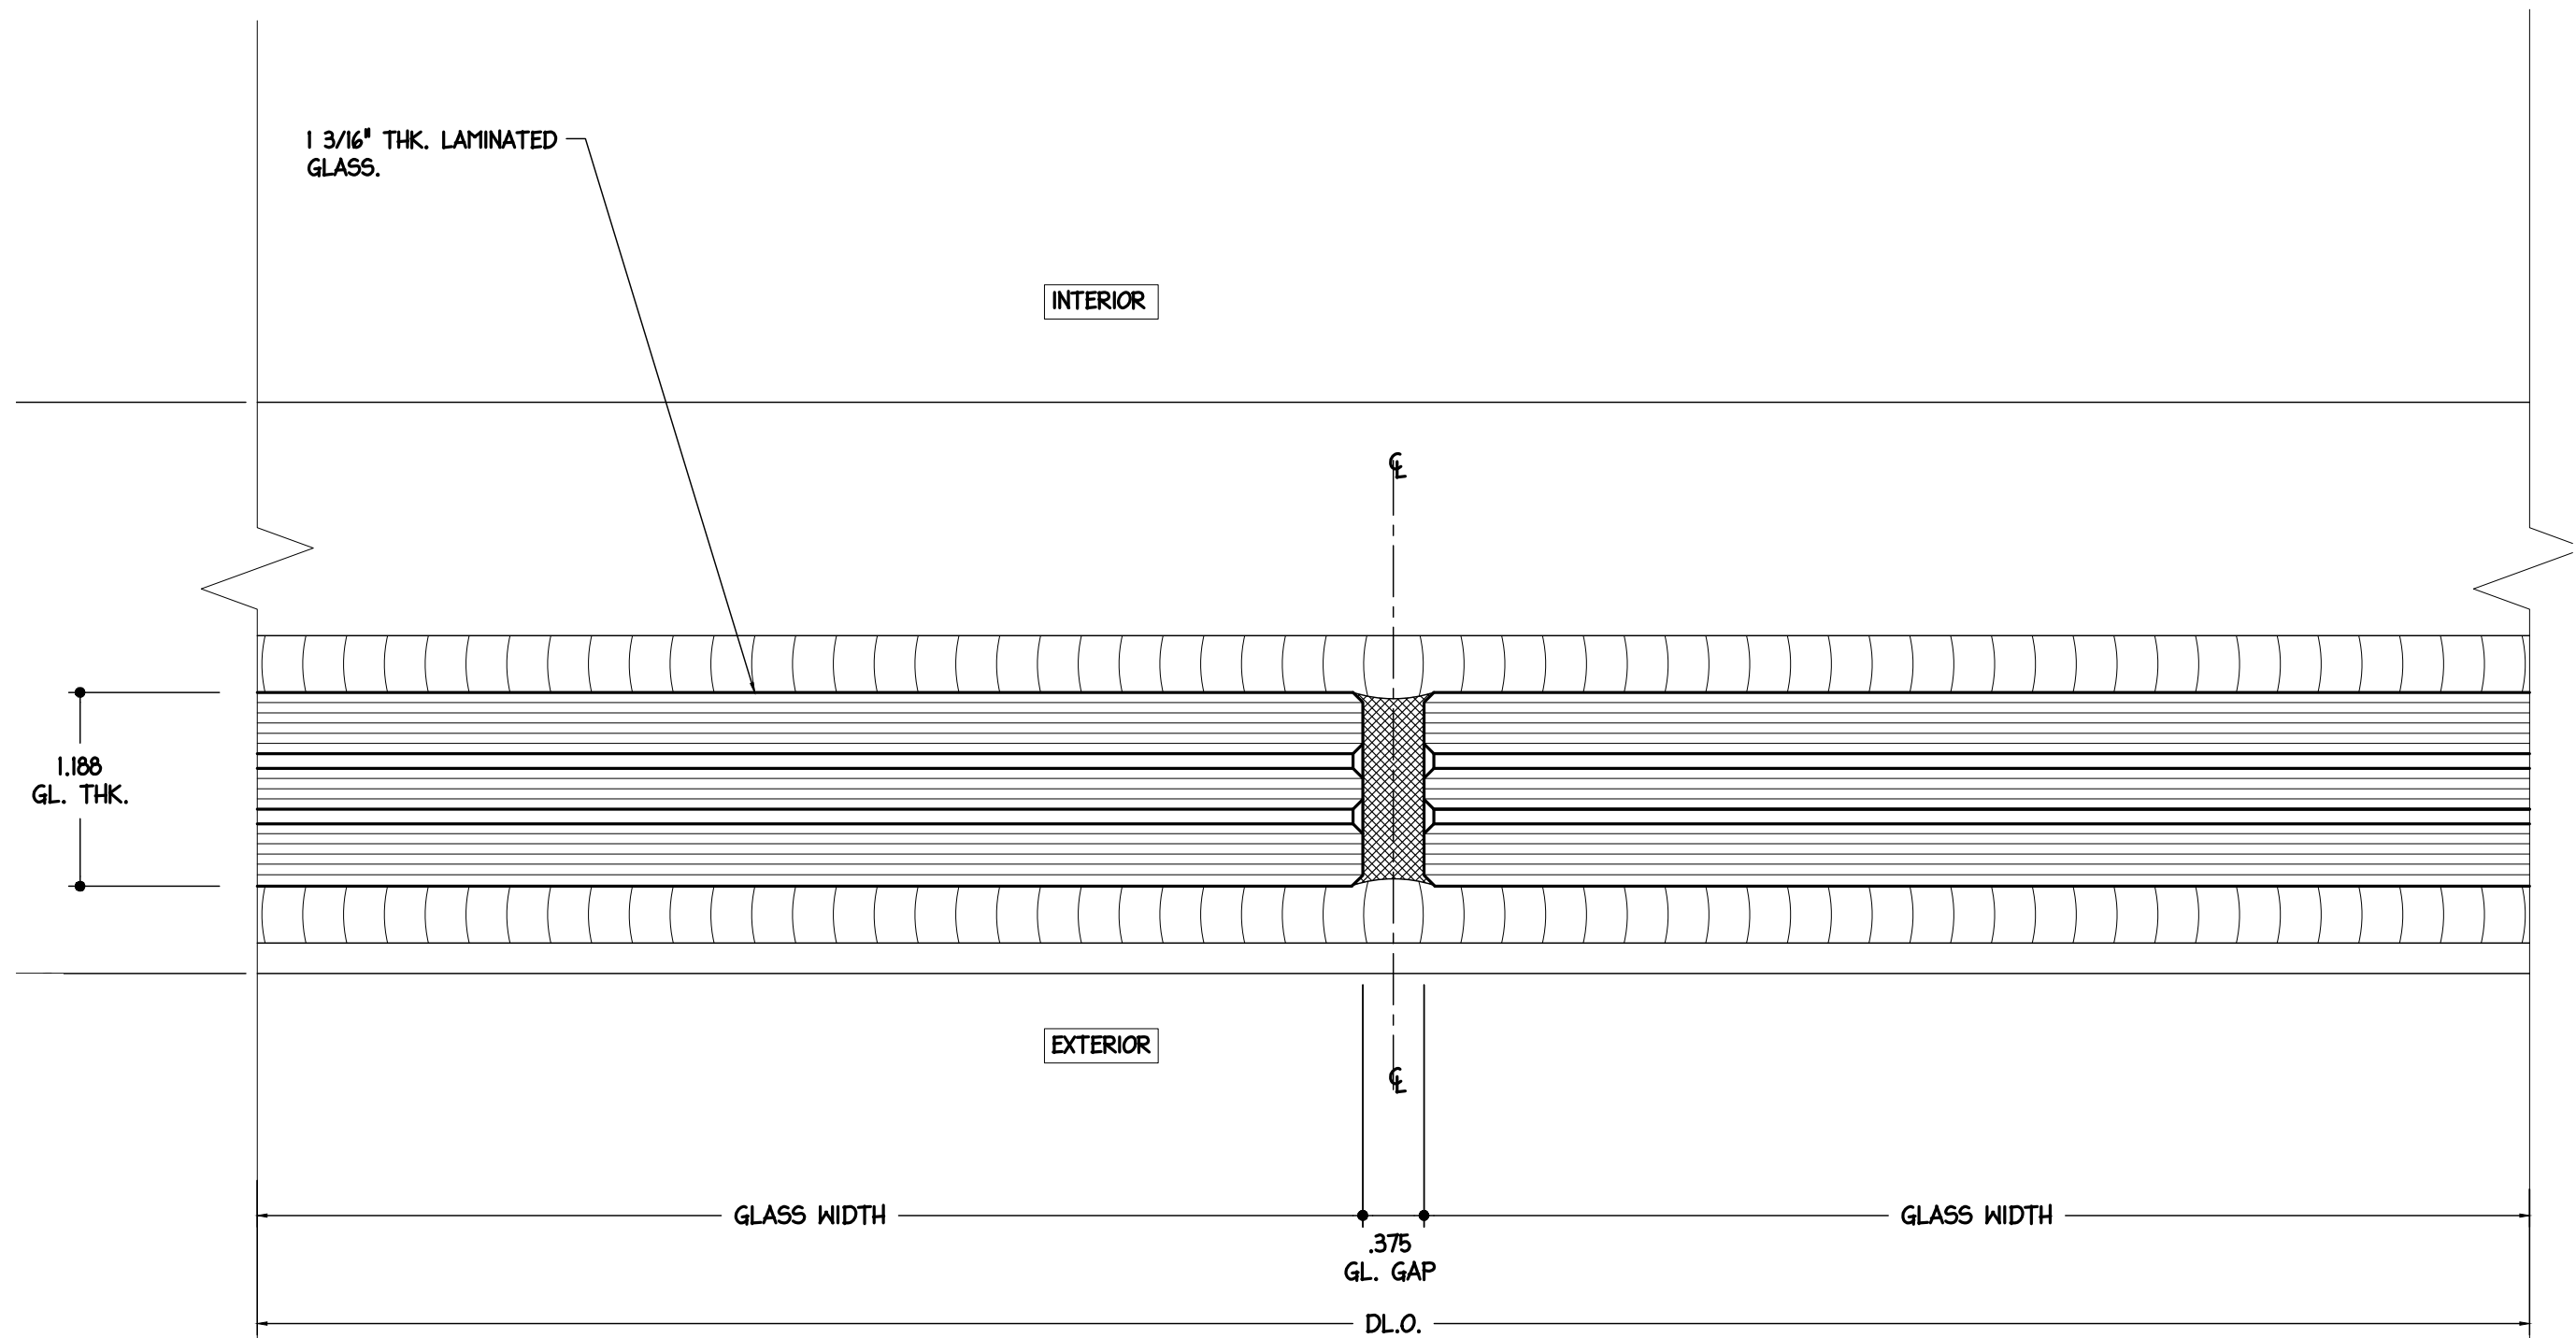

FS300 Maximum View Impact-Butt Glazed System

